



SELKIE 960 - 1 STOREY




FABUTEK DESIGN SERVICES This document remain the exclusive property
of Lev-Son Construction Ltd. The reproduction
of this document and use for construction is
strictly prohibited.
www.fabutek.net
Kamloops, B.C.
macy@fabutek.net
1400A Chief Louis Way
250-574-1741




COVER PAGE


Transforming the Housing Industry

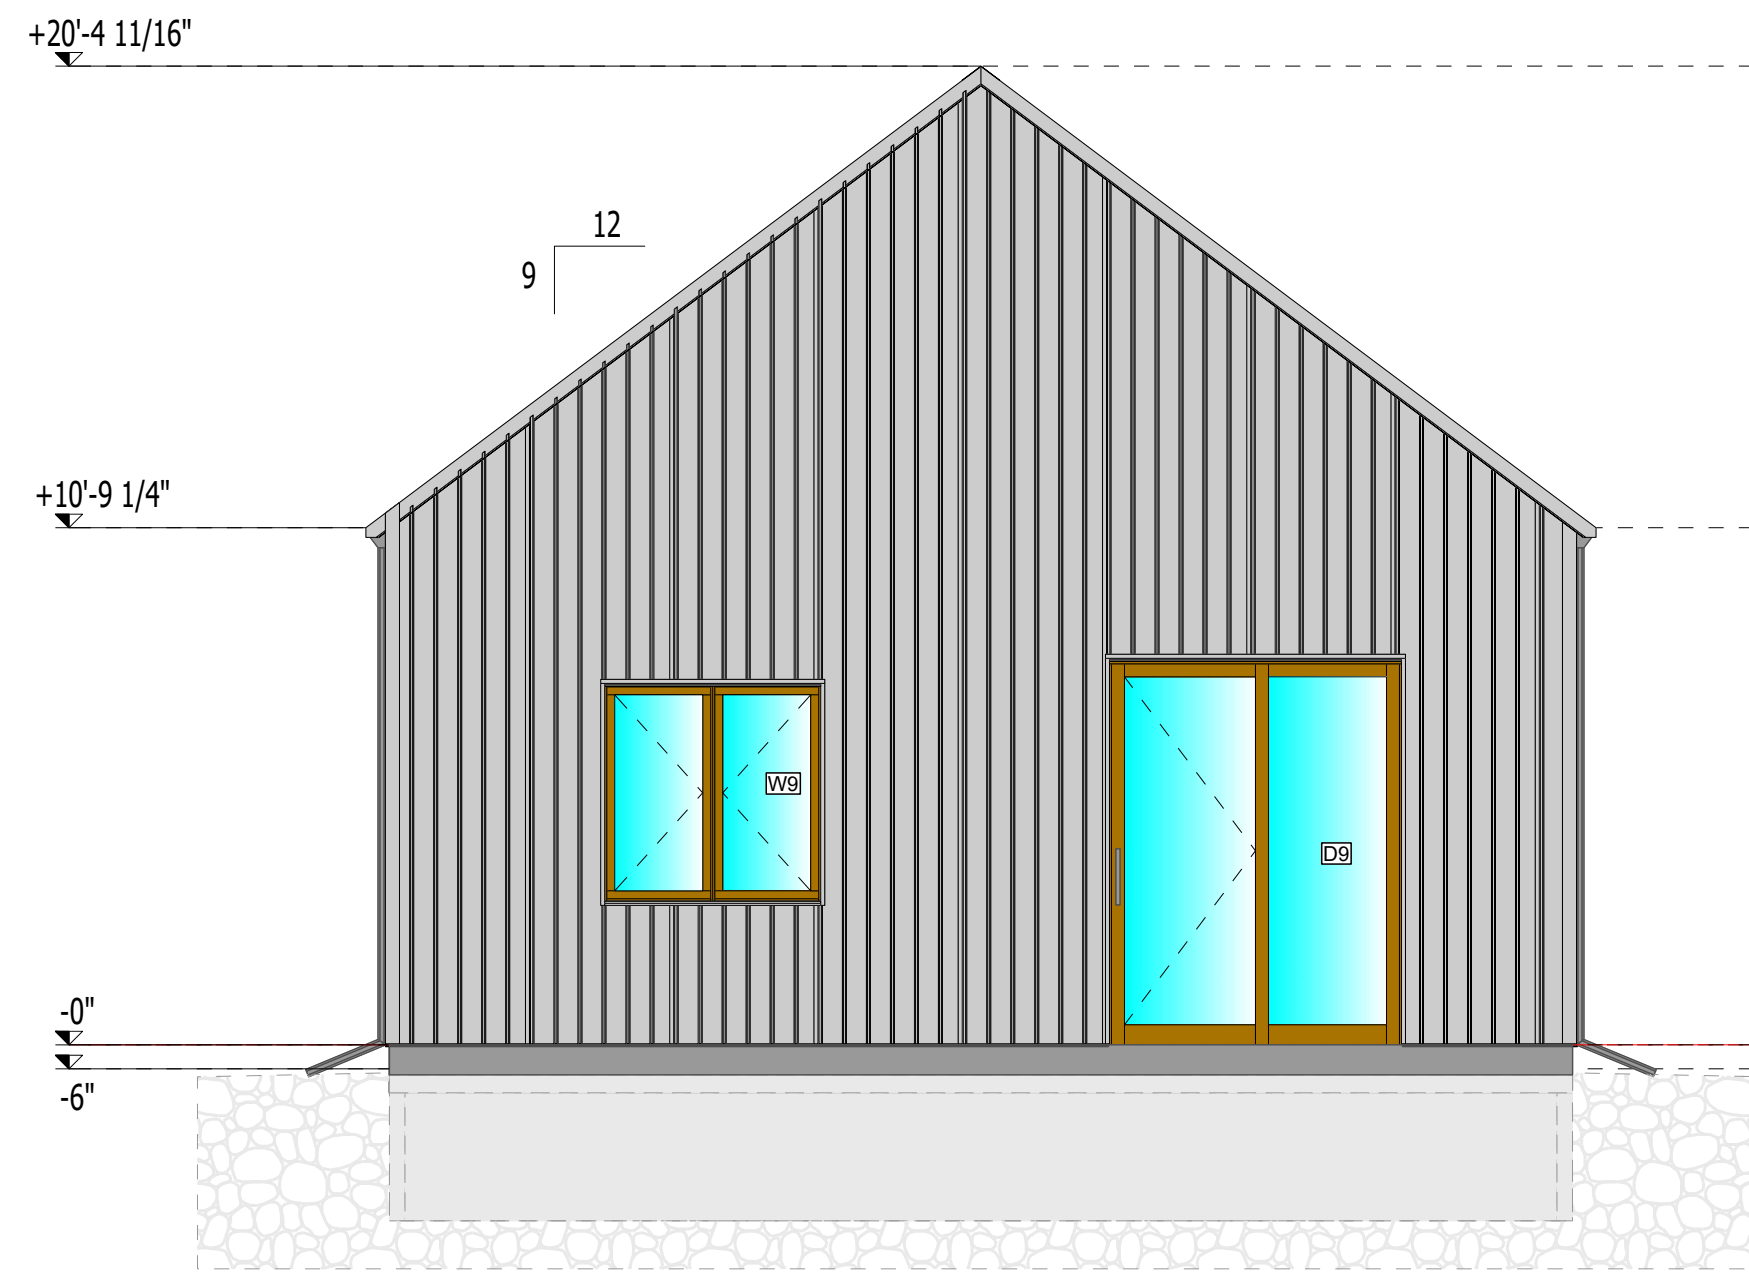


View: NORTH
Scale: 1/4" = 1'-0"

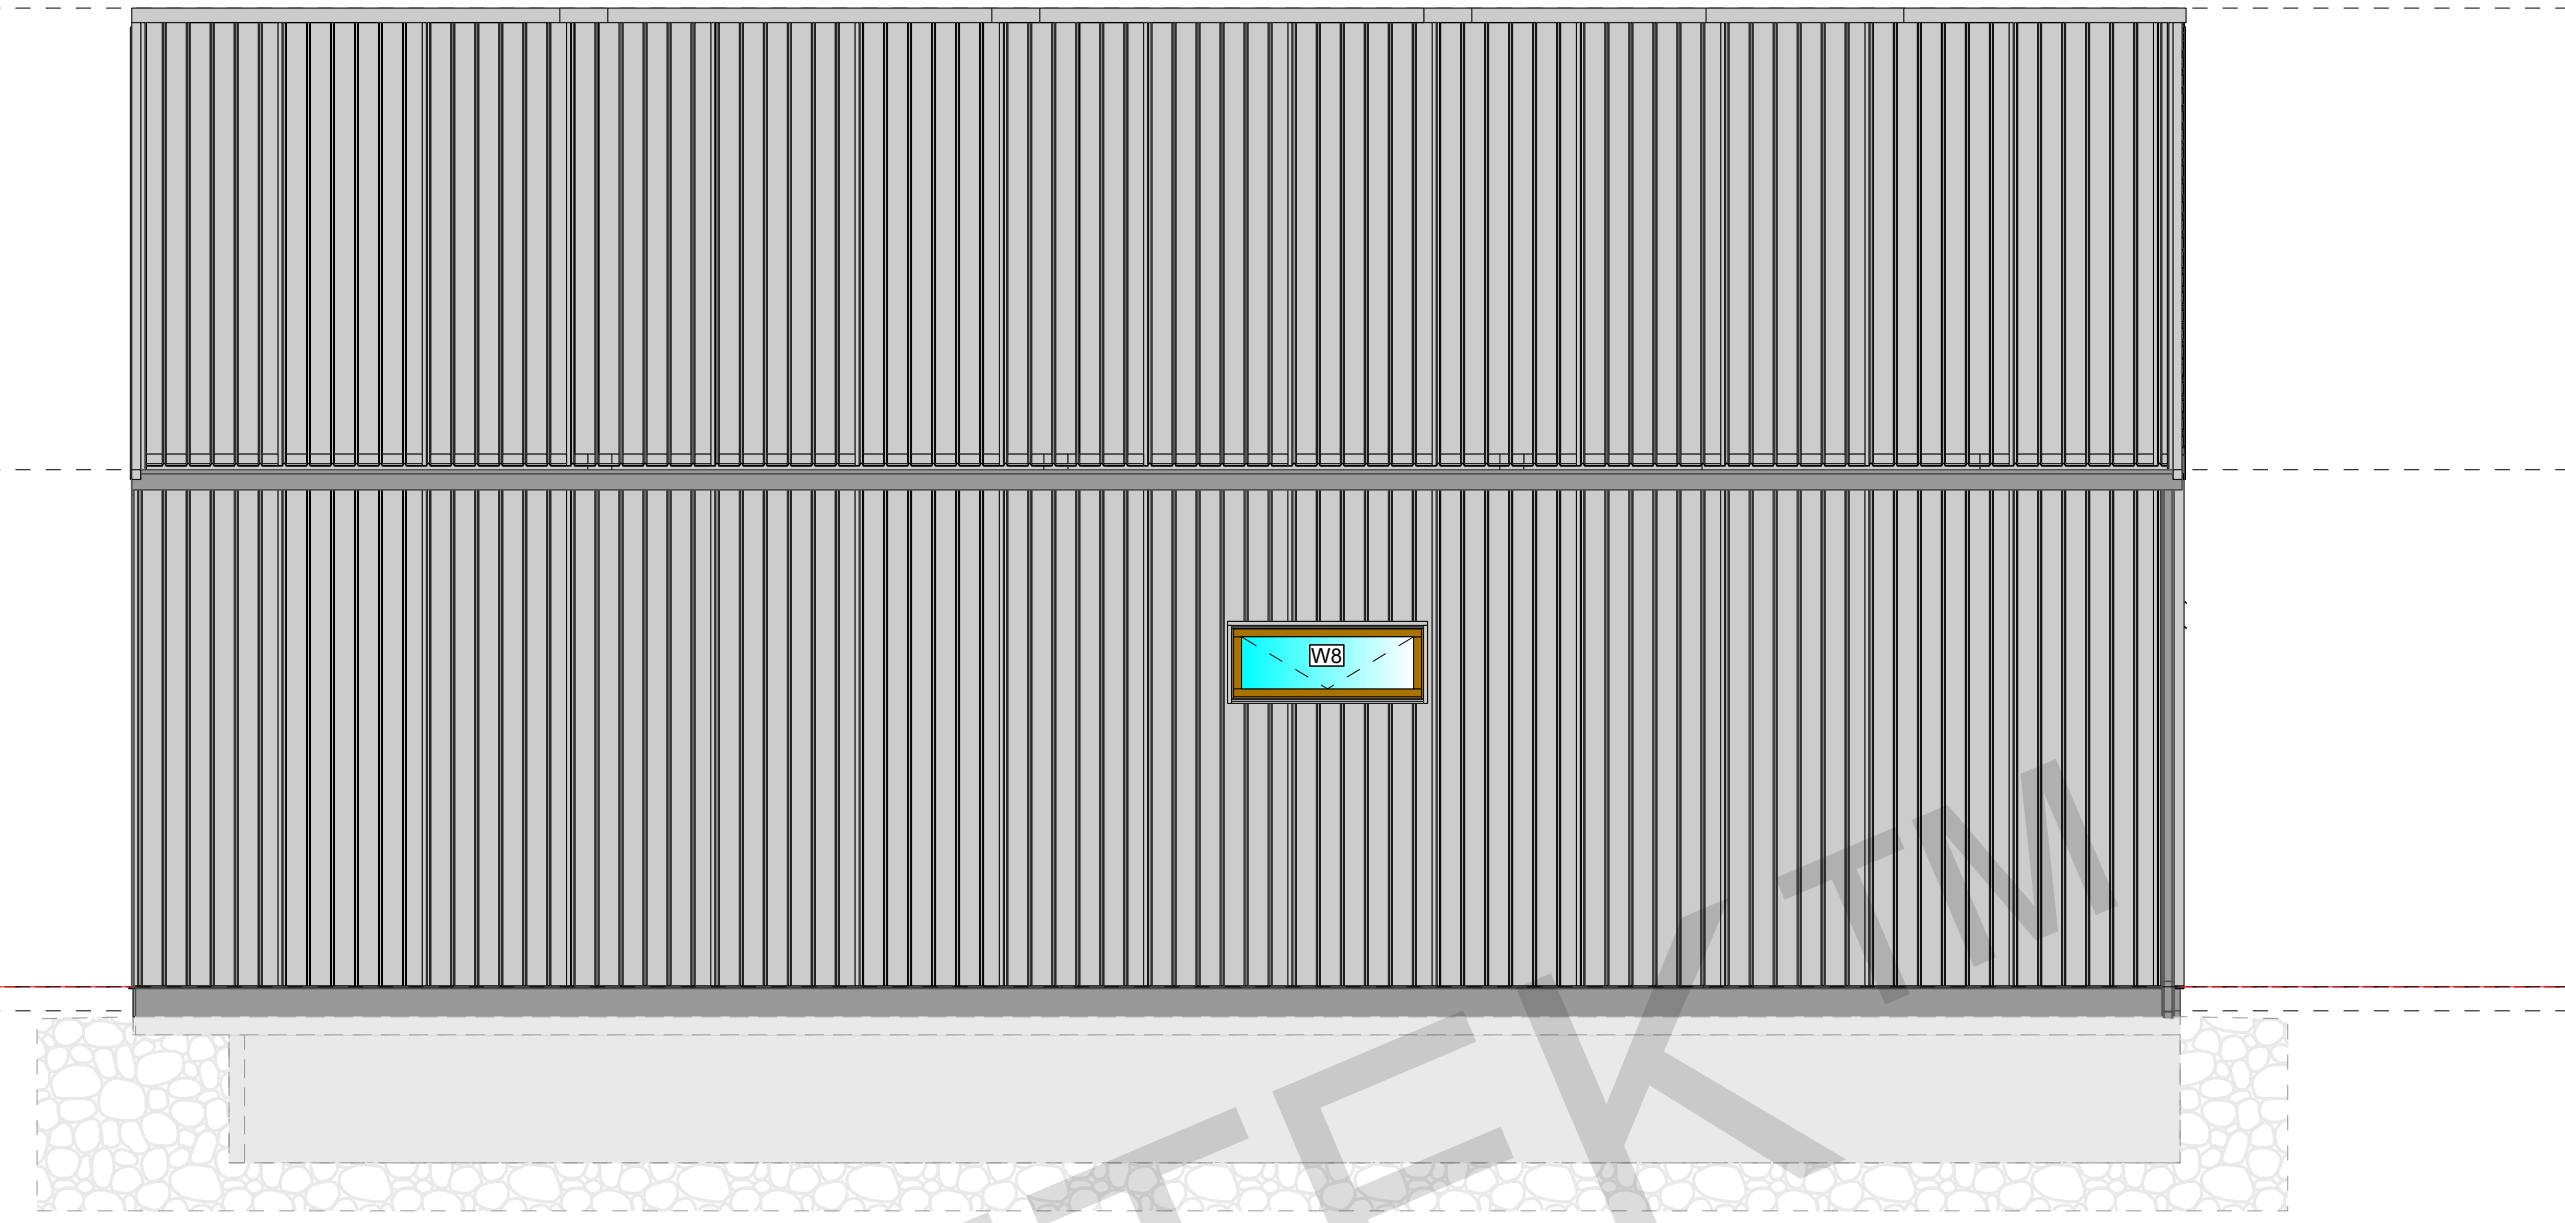

View: EAST
Scale: 1/4" = 1'-0"

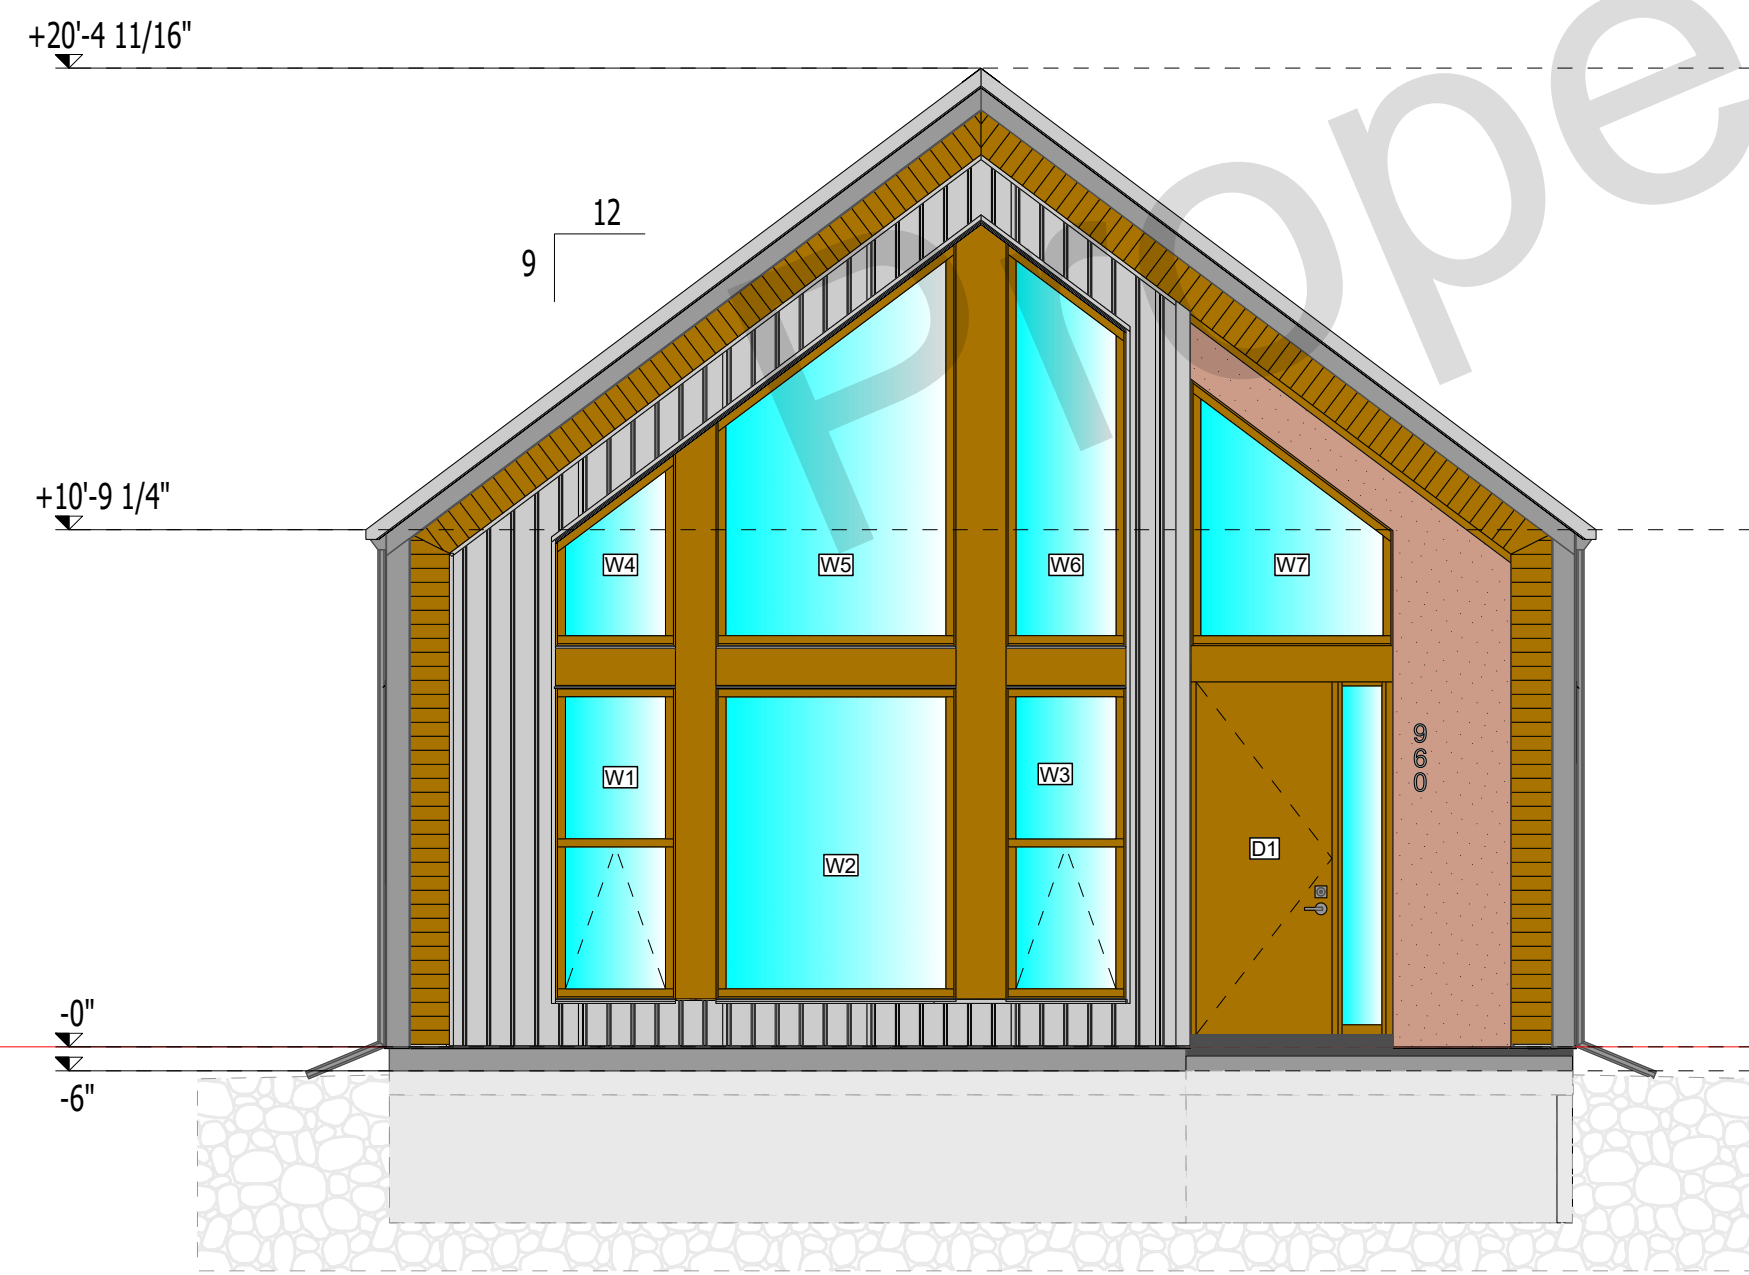

View: SOUTH
Scale: 1/4" = 1'-0"

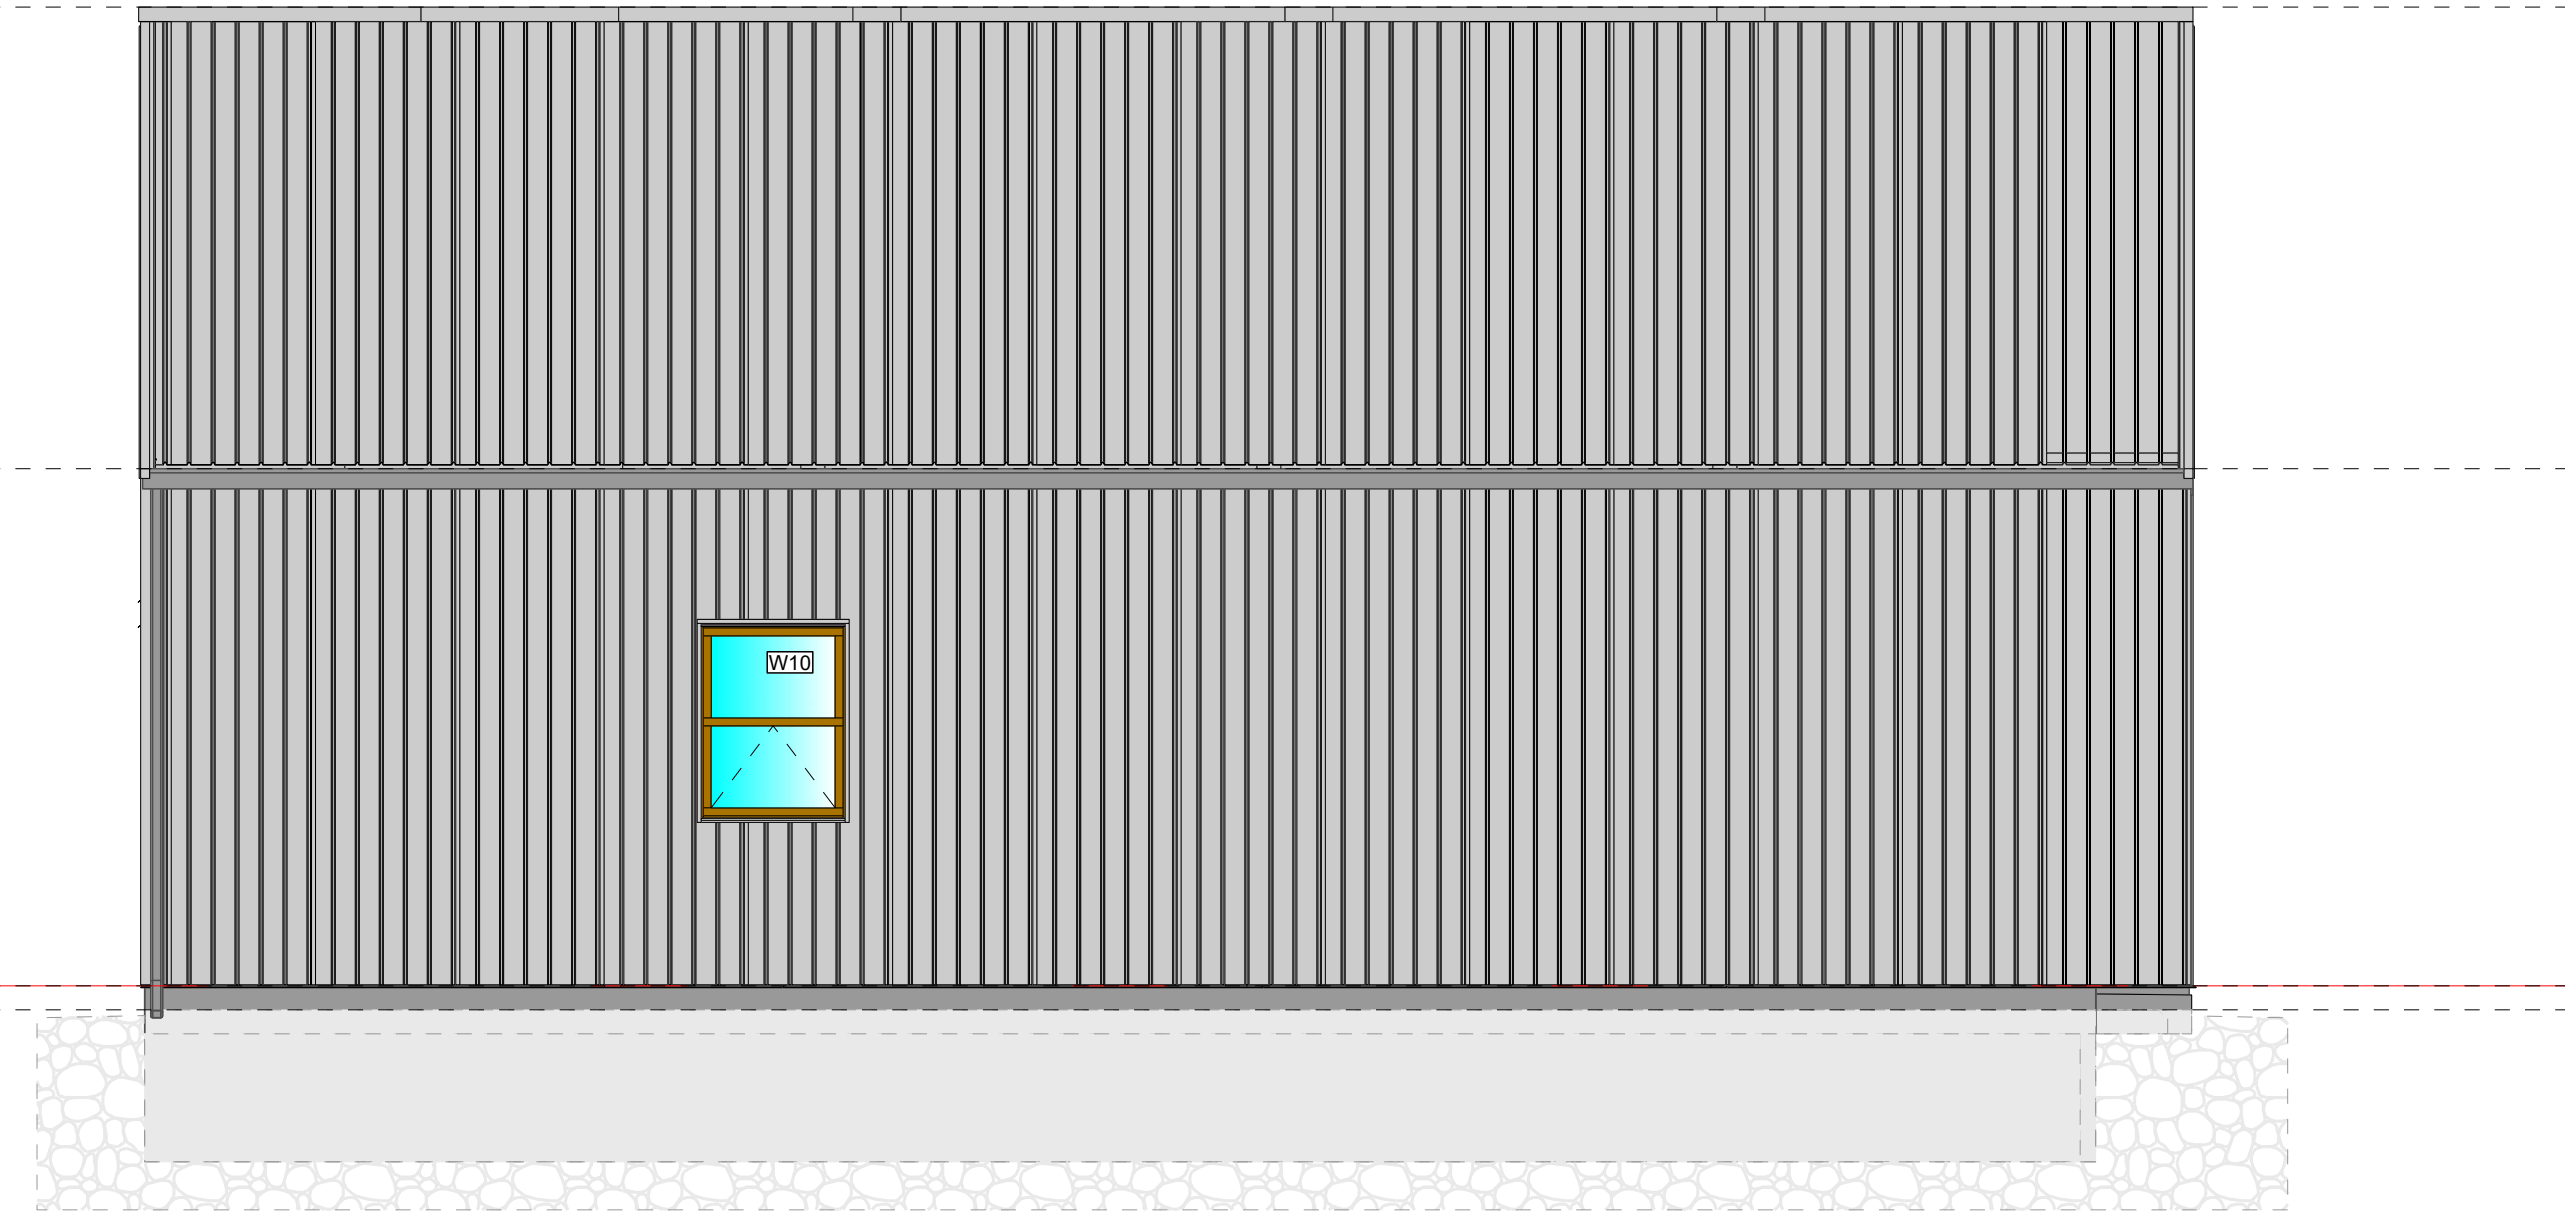

View: WEST
Scale: 1/4" = 1'-0"


FABUTEK DESIGN SERVICES
www.fabutek.net
Kamloops, B.C.
macy@fabutek.net
1400A Chief Louis Way
250-574-1741

This document remain the exclusive property of Lev-Son Construction Ltd. The reproduction of this document and use for construction is strictly prohibited.




Transforming the Housing Industry

ELEVATIONS

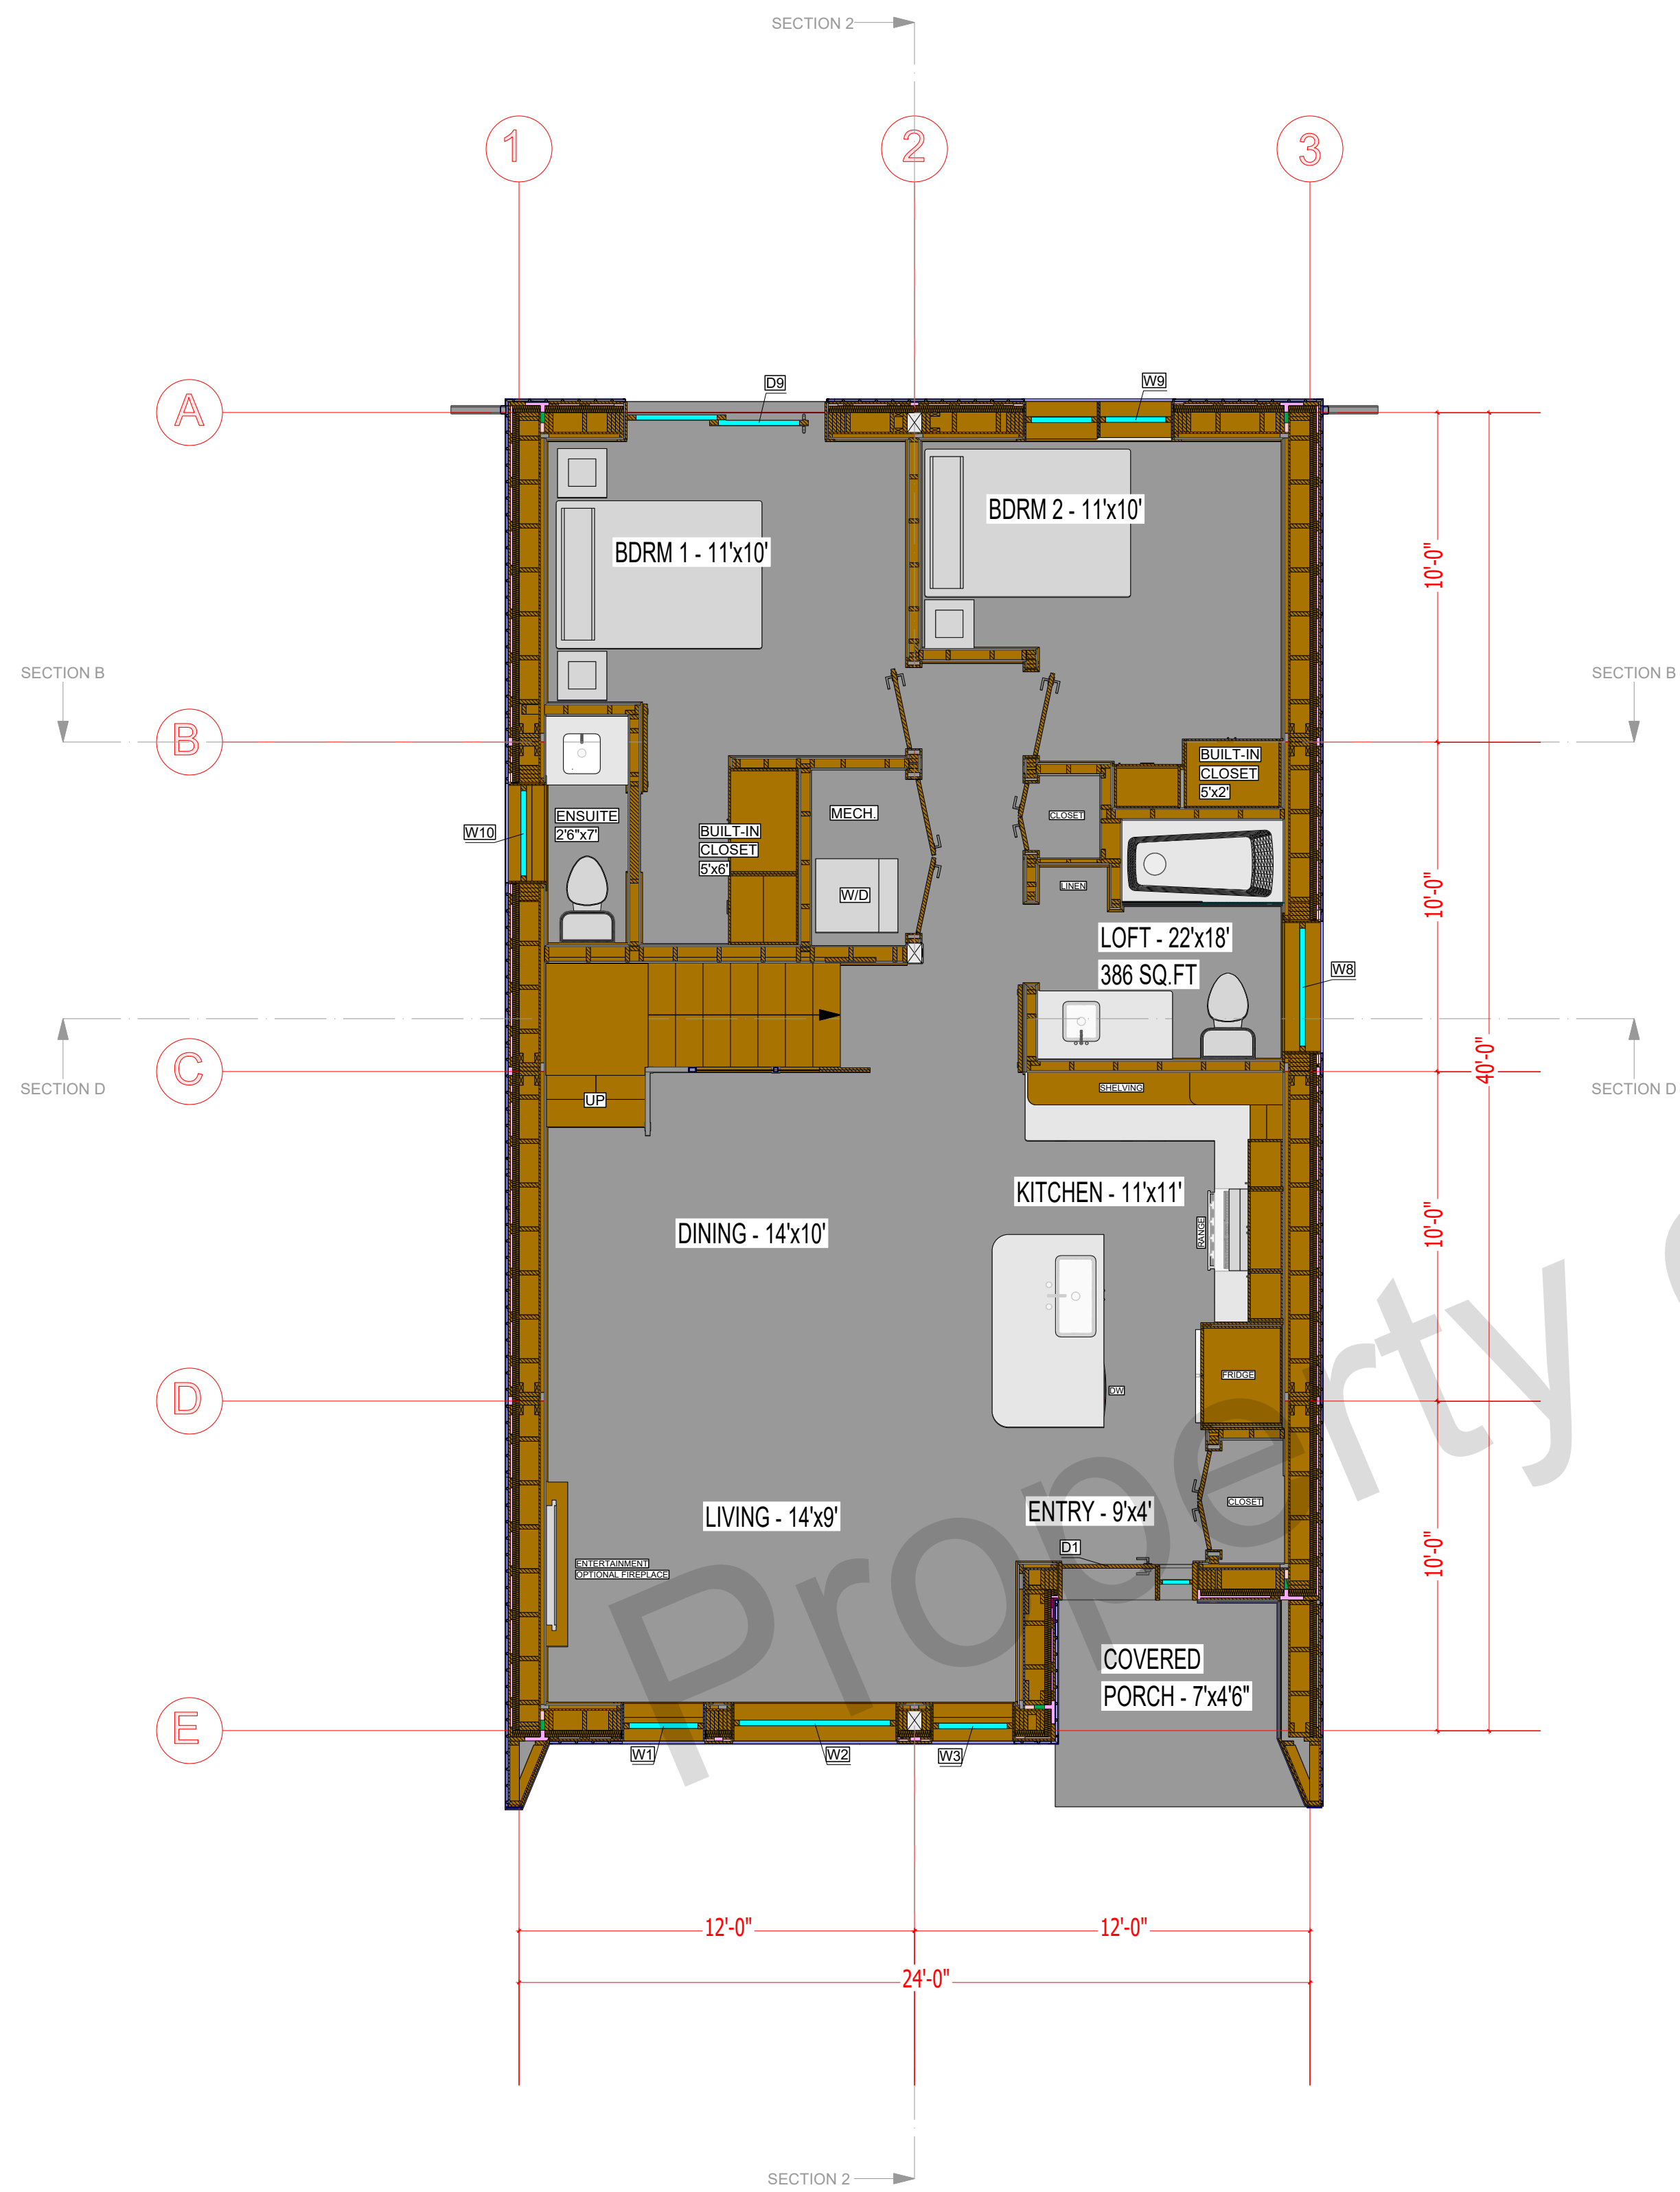

Level: Main Floor
 Finished Area: 826 Sq.Ft FINISHED
 Scale: 1/4" = 1'-0"

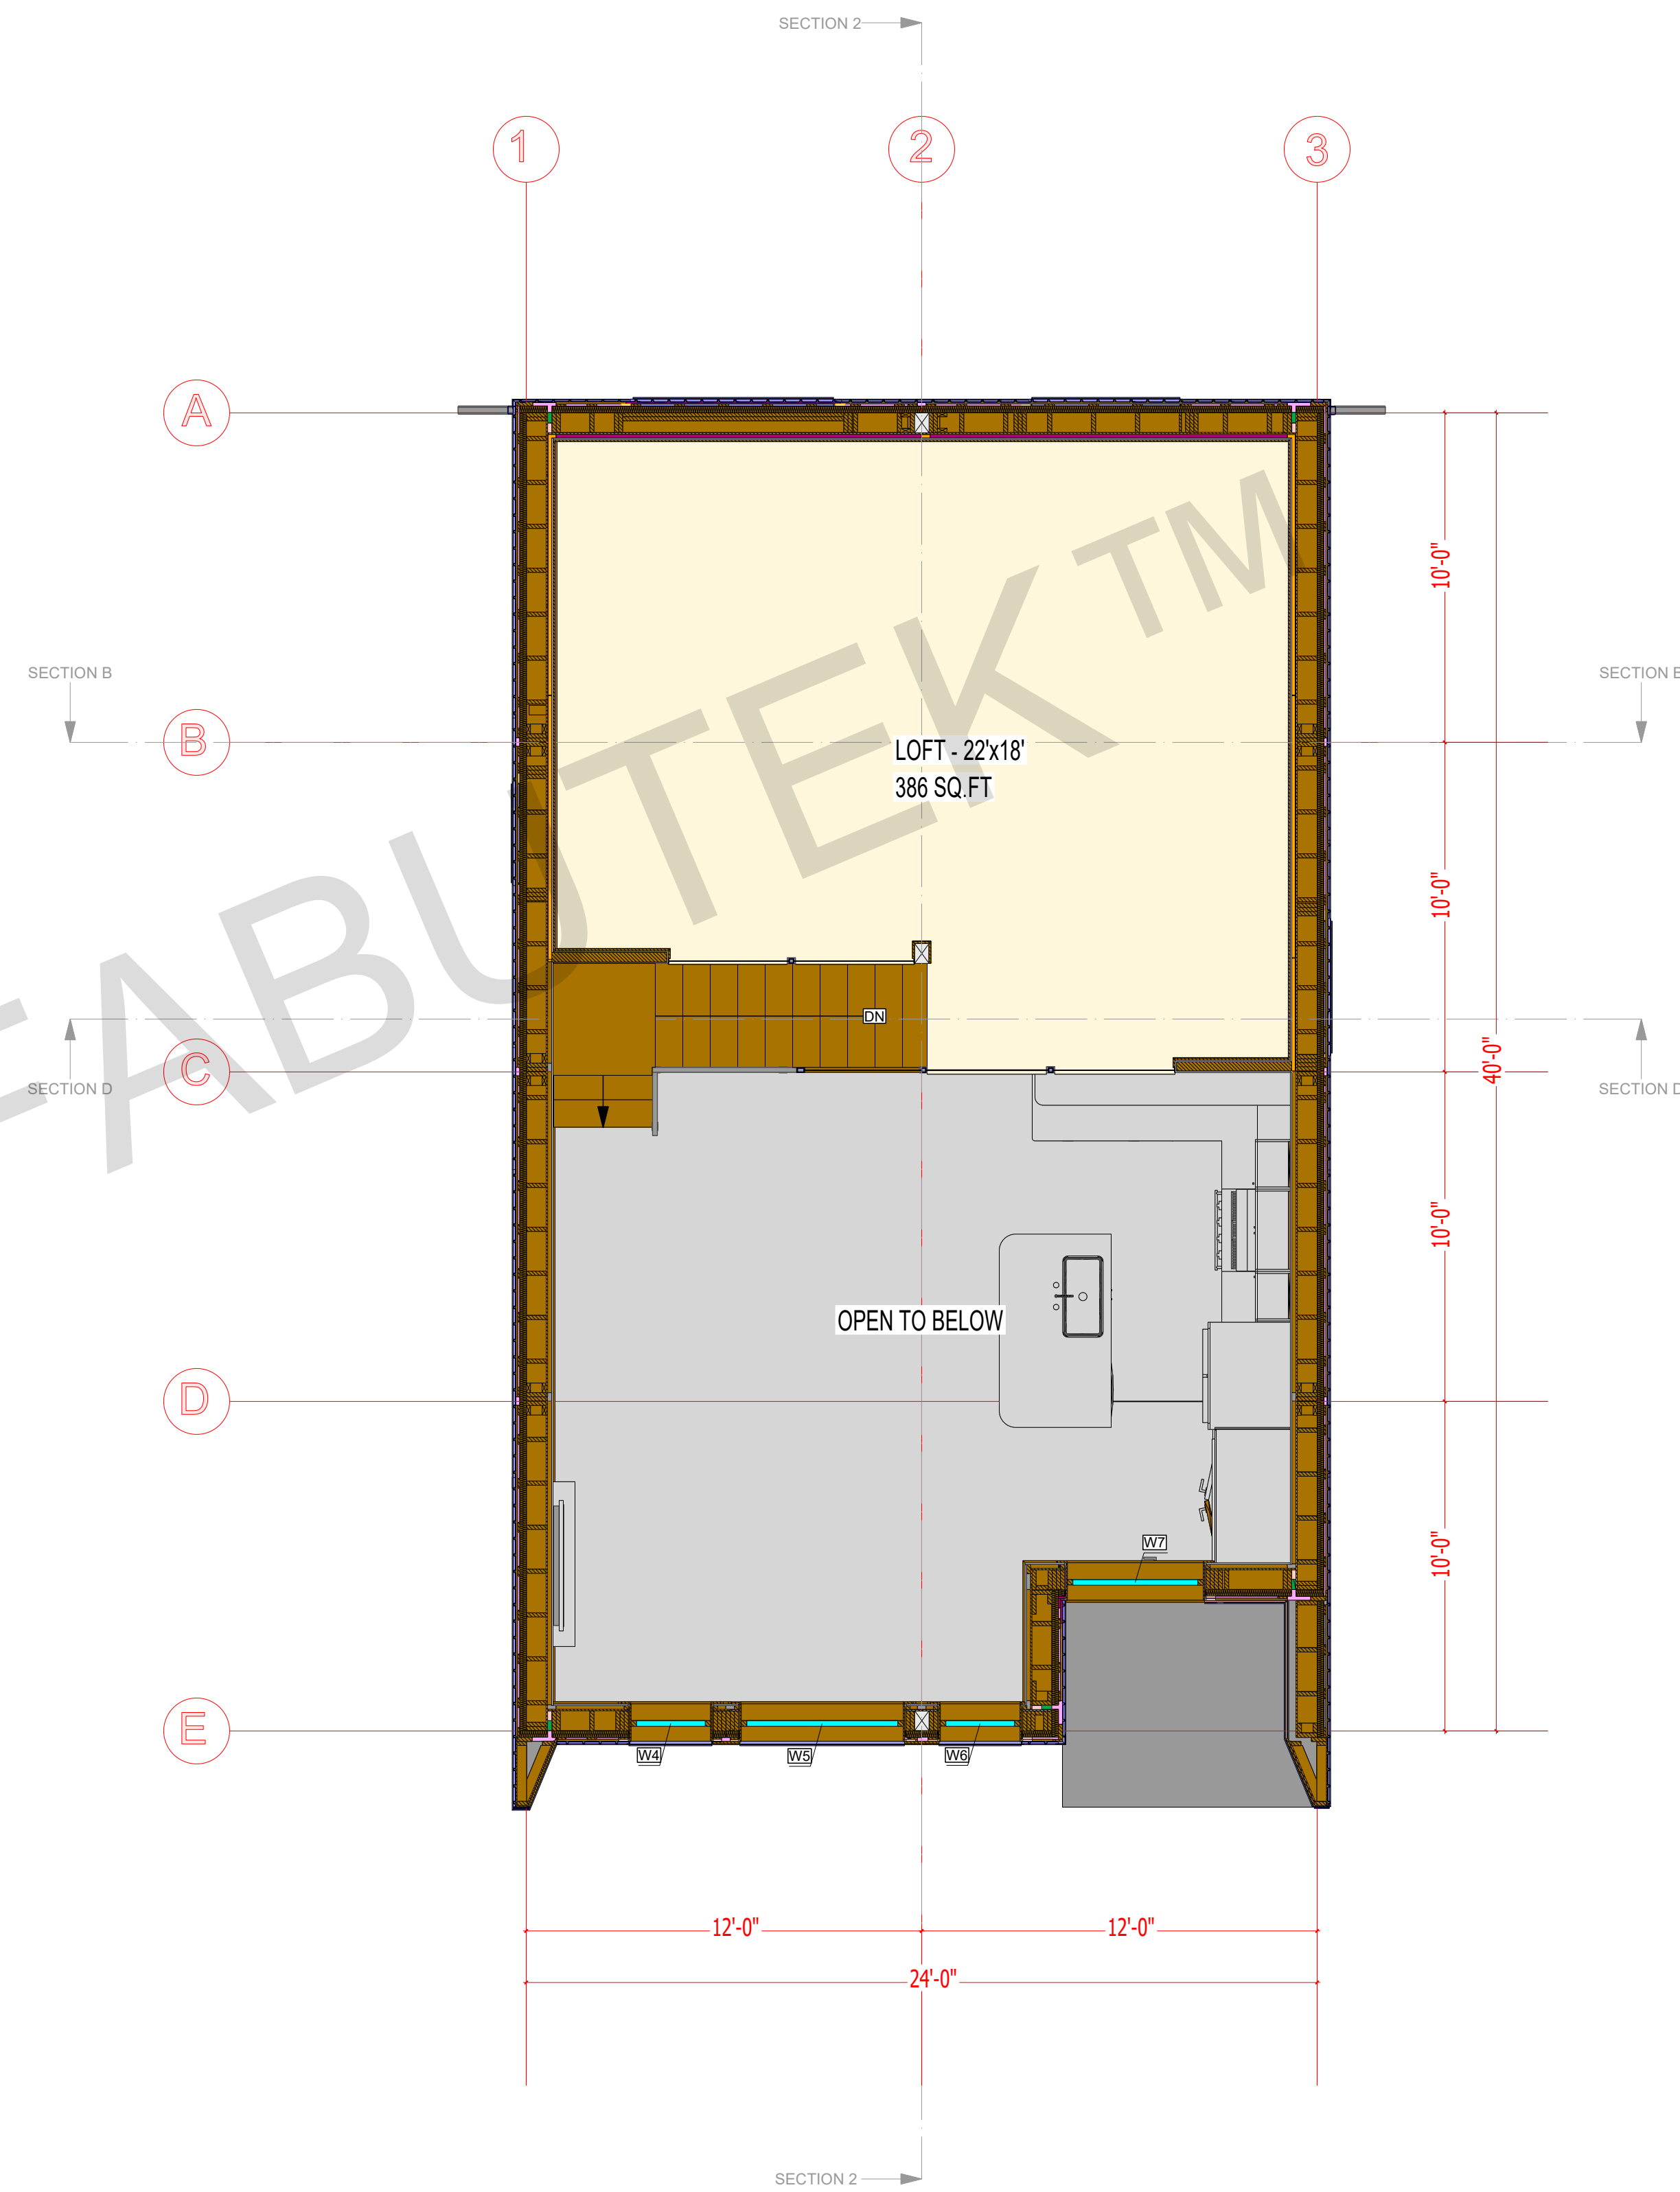

Level: Loft
 Finished Area: 386 Sq.Ft Finished
 Scale: 1/4" = 1'-0"

This document remain the exclusive property of Lev-Son Construction Ltd. The reproduction of this document and use for construction is strictly prohibited.

FABUTEK DESIGN SERVICES
 www.fabutek.net
 Kamloops, B.C.
 macy@fabutek.net
 1400A Chief Louis Way
 250-574-1741



Transforming the Housing Industry

PLAN VIEWS